


**Key**

Location of works

Grid Ref

1. 440759E, 198661N
2. 441643E, 198606N

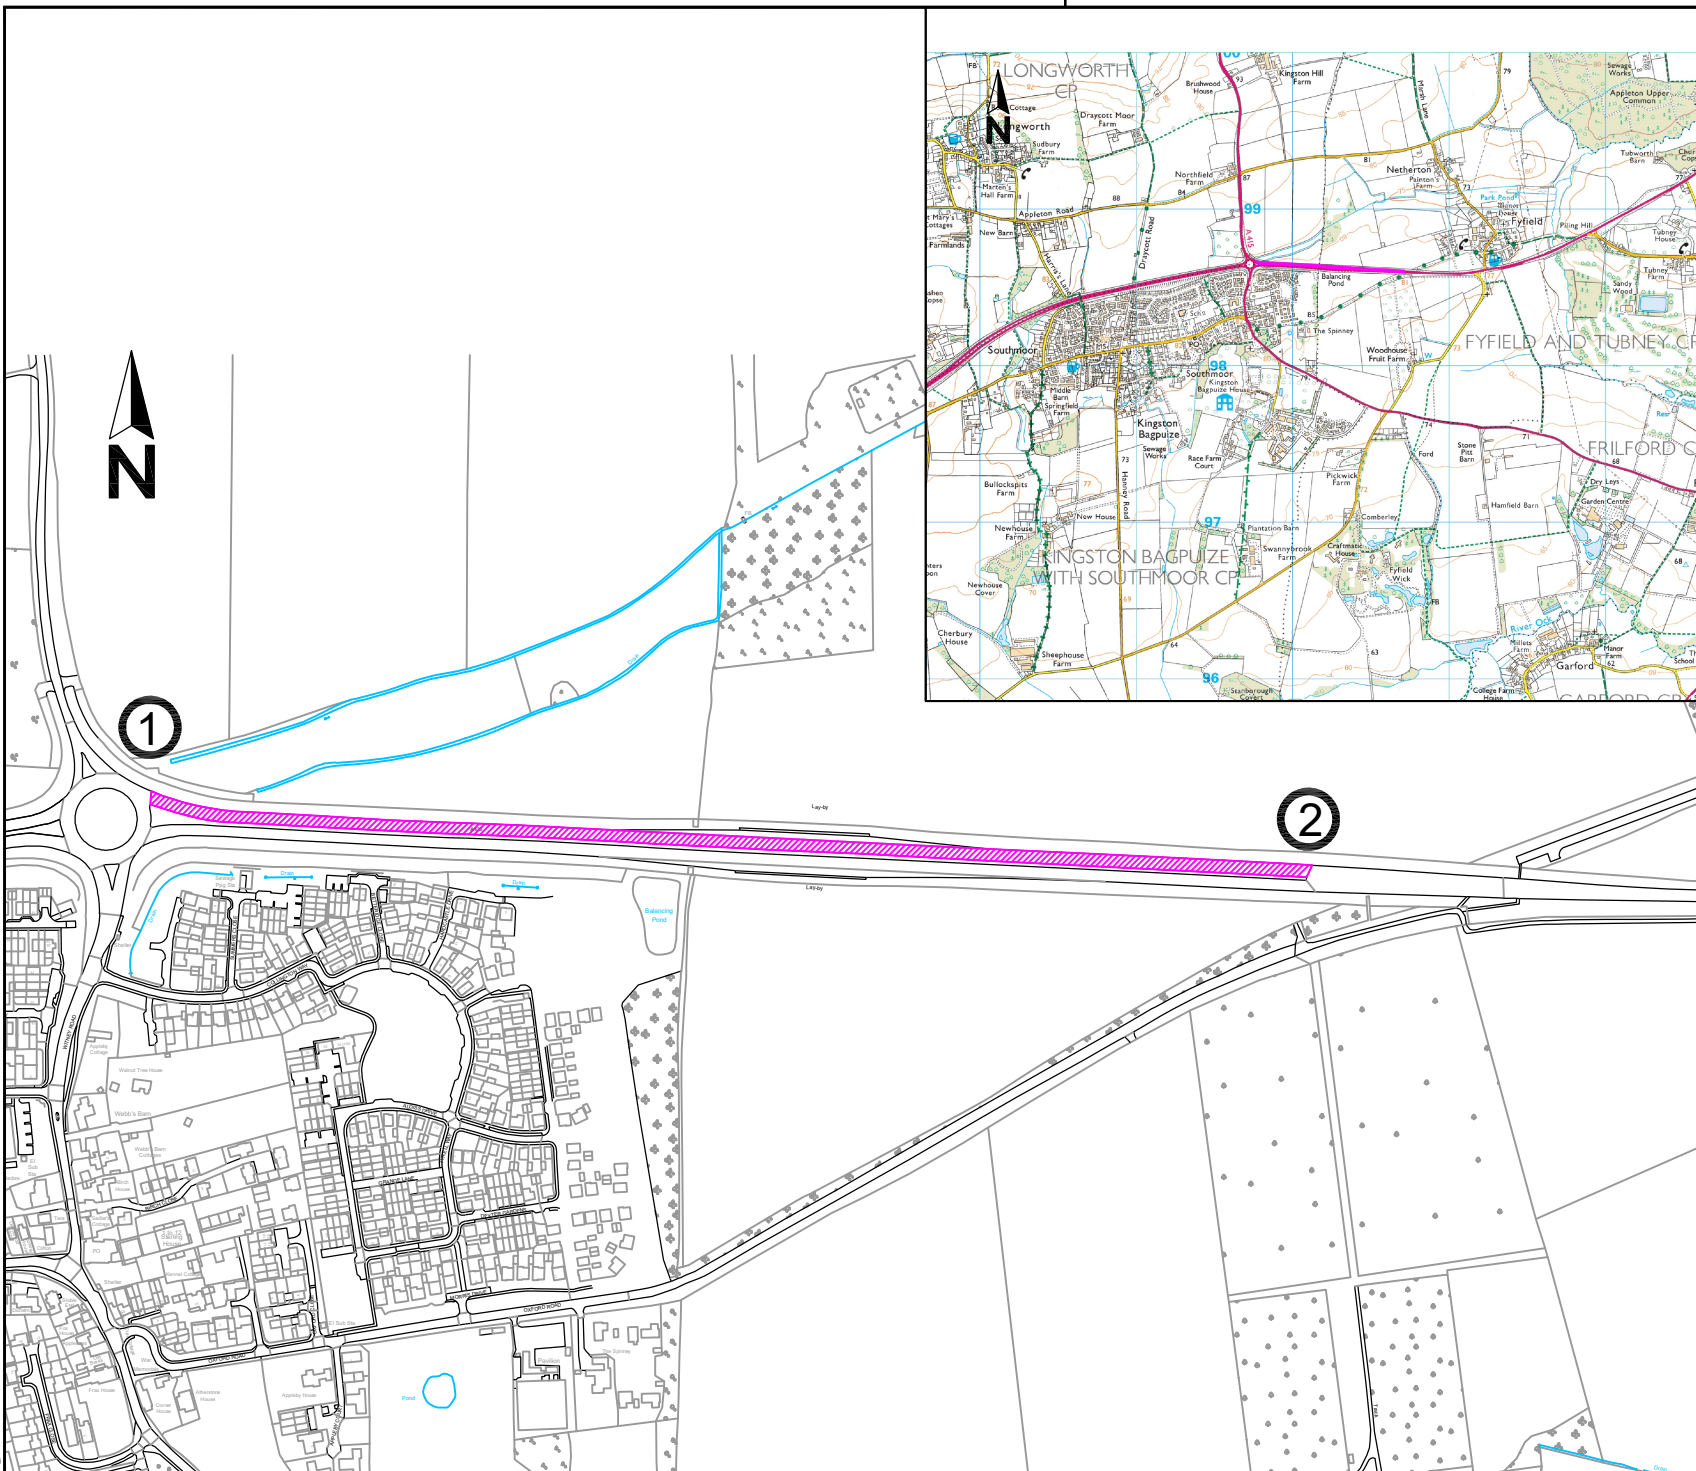

© Crown Copyright and Database rights 10023343 2017

Rev.	Date	Purpose of revision	Drawn	Checked	Approved

Owen Jenkins  
 Director for  
**Infrastructure Delivery**  
**OXFORDSHIRE**  
**COUNTY COUNCIL**  
 Oxfordshire County Council  
 County Hall  
 New Road  
 Oxford  
 OX1 1ND  
 Tel: 0845 310 1111

**Project title**

SURFACE DRESSING 2022/23  
 A420 KB BYPASS EASTBOUND

**Drawing title**

LOCATION  
 PLAN

**Drawing Status**

FOR INFORMATION

Scale @ A4	Drawn by	Checked by	Approved by
N.T.S	LA		
	Date drawn 25.09.2021	Date checked	Date approved

Oxfordshire Project  
 No. & File Ref. Revision