


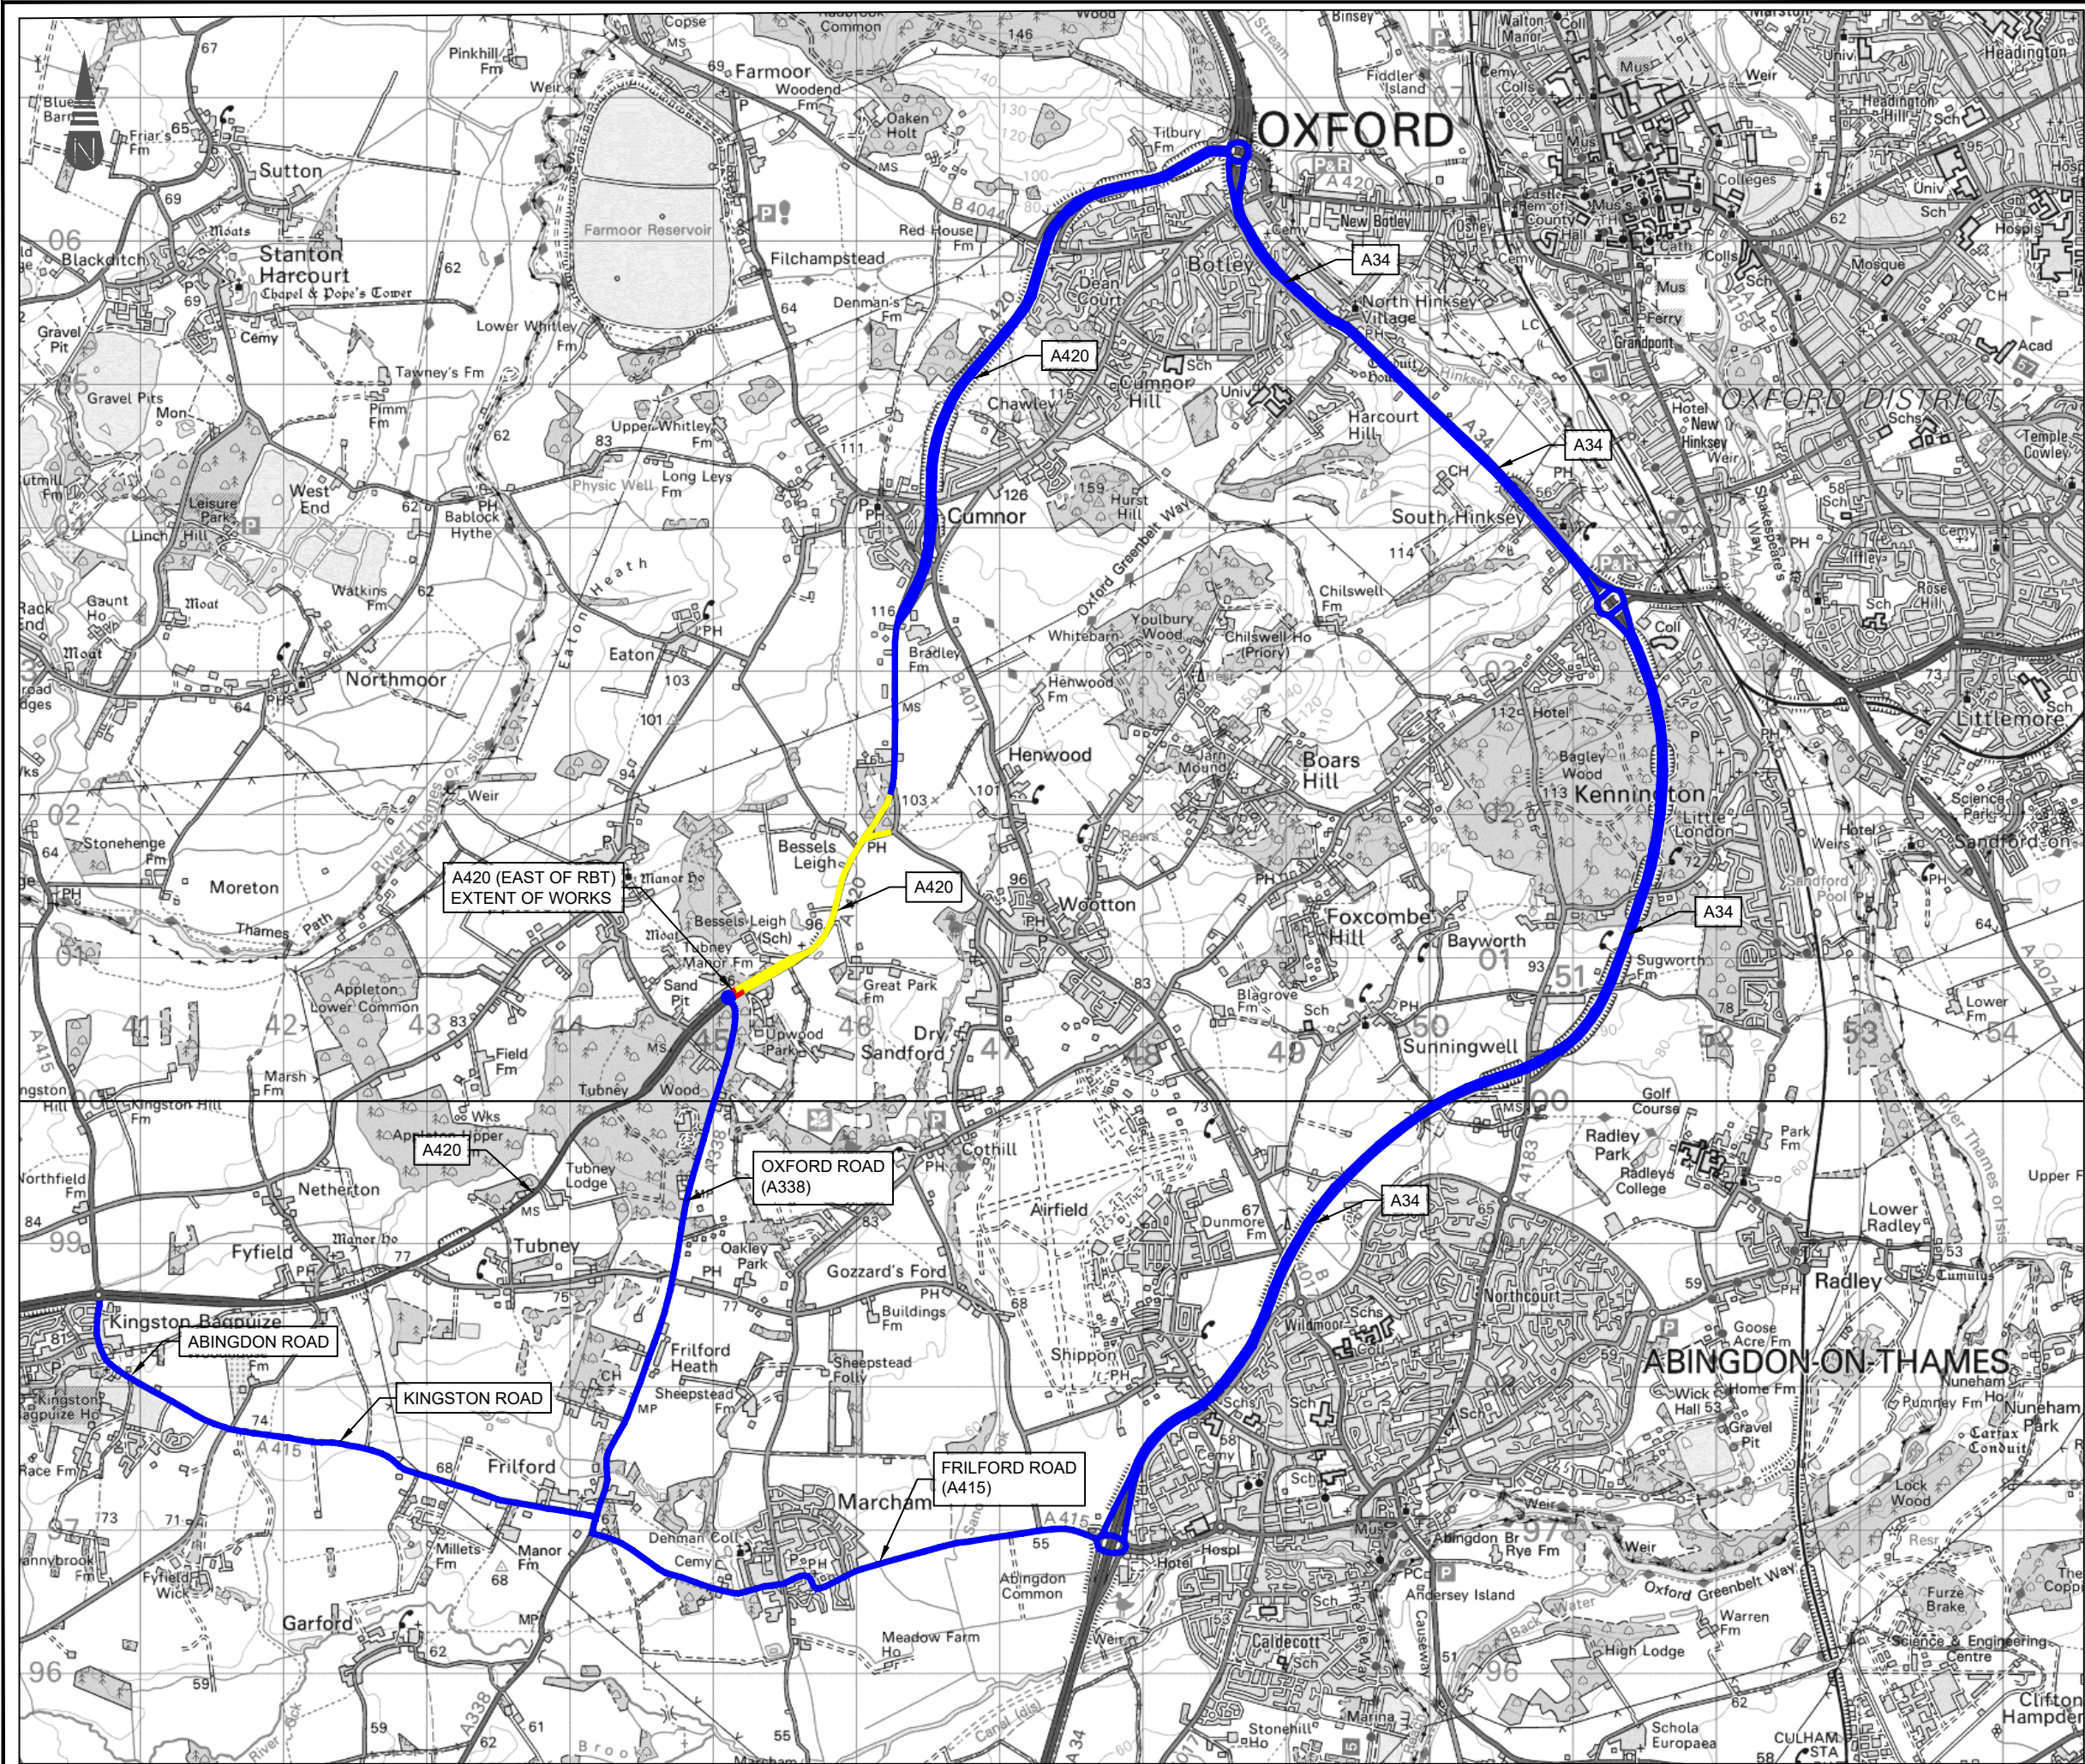

© Crown copyright and database rights 2021 Ordnance Survey 100023343. You are permitted to use this data solely to enable you to respond to, or interact with, the organisation that provided you with the data. You are not permitted to copy, sub-licence, distribute or sell any of this data to third parties in any form.

LOCATION OF DIVERSION ROUTE
OVERLAID ONTO OS 1 : 50000 SERIES

- NOTES:
- DO NOT SCALE FROM THIS DRAWING.
 - SITE VERIFY ALL DIMENSIONS PRIOR TO CONSTRUCTION
 - REPORT ALL DISCREPANCIES TO THE DRAWING ORIGINATOR IMMEDIATELY
 - THIS DRAWING IS TO BE READ IN CONJUNCTION WITH ALL RELEVANT DOCUMENTS AND DRAWINGS

KEY

- EXTENT OF CLOSURE - WORKS REQUIRED
- PROPOSED DIVERSION ROUTE
- EXTENT OF CLOSURE - NO WORKS REQUIRED

P01	11/03/2025	First Issue	JG	JM	NM
Rev	Date	Description	Drm	Chk'd	App
Revisions					

Client



Drawing Originator



Unit 10, Three Rivers Business Centre, This drawing is copyright of Milestone Infrastructure and Felixstowe Road, Foxhall, Ipswich, IP10 0BF shall not be reproduced without prior written permission

Drawing Status

FOR INFORMATION

Project Name

HIGHWAYS CAPITAL INVESTMENT PROGRAMME 2025/2026

INLAY SCHEME:TUBNEY DUALS - A420 APPROACHES(EAST) TO A338 RBT

Title

DIVERSION ROUTE
SHEET 1 OF 1

Sheet Size	Scale	Drawn by	Checked by	Approved by
A3	NTS	JG	JM	NM
		Drawn Date	Checked Date	Approved Date
		05/02/2025	11/03/2024	11/03/2025

Drawing Number	Status	Rev
1730839-MIL-HGN-SPI-DR-CH-0001	S02	P01