
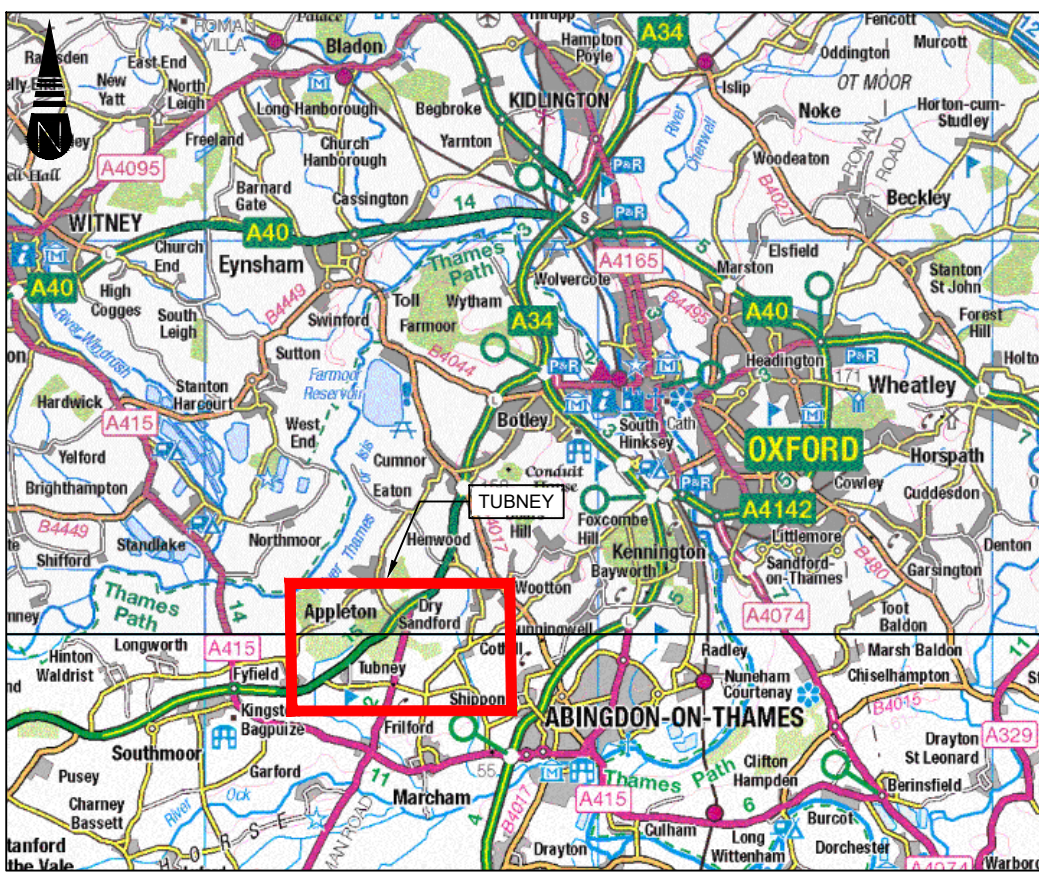


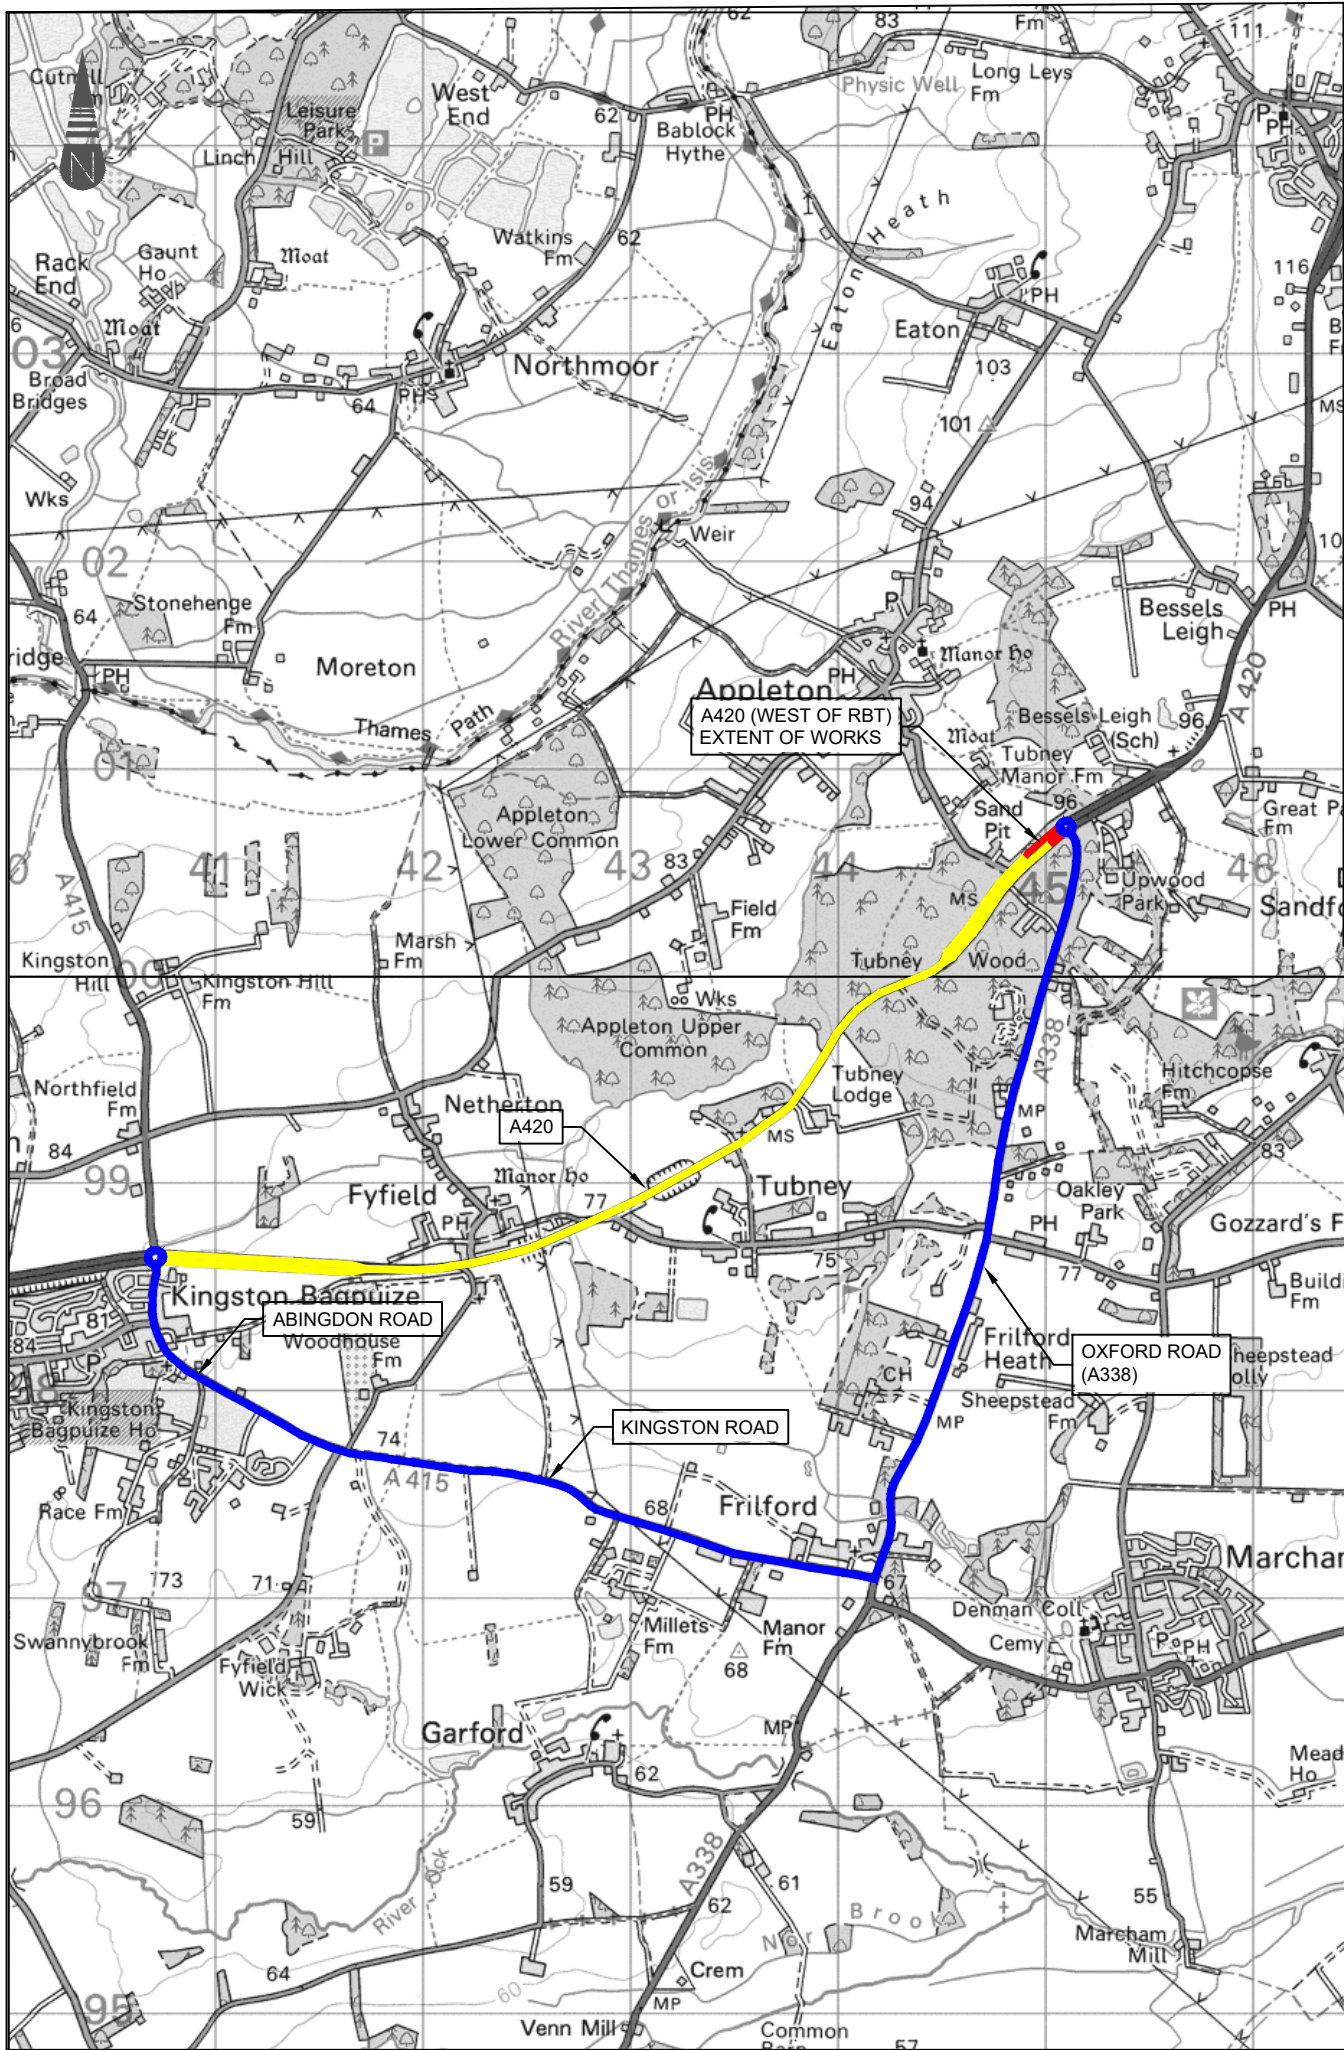

SITE LOCATION  
SHOWN ON OS 1 : 250000 SERIES

- NOTES:
1. Do not scale from this drawing.
  2. Site verify all dimensions prior to construction
  3. Report all discrepancies to the Drawing Originator immediately
  4. This drawing is to be read in conjunction with all relevant documents and drawings

- KEY
- EXTENT OF CLOSURE - WORKS REQUIRED
  - PROPOSED DIVERSION ROUTE
  - EXTENT OF CLOSURE - NO WORKS REQUIRED

|           |            |             |     |       |     |
|-----------|------------|-------------|-----|-------|-----|
| P01       | 11/03/2025 | First Issue | JG  | JM    | NM  |
| Rev       | Date       | Description | Drm | Chk'd | App |
| Revisions |            |             |     |       |     |

Client



Drawing Originator



Unit 10, Three Rivers Business Centre, This drawing is copyright of Milestone Infrastructure and Felixstowe Road, Foxhall, Ipswich, IP10 0BF shall not be reproduced without prior written permission

Drawing Status

FOR INFORMATION

Project Name  
HIGHWAYS CAPITAL INVESTMENT PROGRAMME 2025/2026  
INLAY SCHEME:TUBNEY DUALS - A420 APPROACHES(WEST) TO A338 RBT

Title  
DIVERSION ROUTE  
SHEET 1 OF 1

|            |       |            |              |               |
|------------|-------|------------|--------------|---------------|
| Sheet Size | Scale | Drawn by   | Checked by   | Approved by   |
| A3         | NTS   | JG         | JM           | NM            |
|            |       | Drawn Date | Checked Date | Approved Date |
|            |       | 05/02/2025 | 11/03/2024   | 11/03/2025    |

|                                |        |     |
|--------------------------------|--------|-----|
| Drawing Number                 | Status | Rev |
| 1730839-MIL-HGN-SPI-DR-CH-0001 | S02    | P01 |