


DIV 5 Ref: 13-9 Schedule 13 : Temporary Sign	
DIV 5 Ref: 13-9 Schedule 13 : Temporary Sign	
DIV 5 Ref: 13-9 Schedule 13 : Temporary Sign	
DIV 4 Ref: 2002 Start of temporary diversion route	
DIV 1 Ref: 2002 Start of temporary diversion route	
DIV 1 Ref: 2002 Start of temporary diversion route	
DIV 2 Ref: 2003 Direction of temporary diversion route from junction ahead	
DIV 4 Ref: 2003 Direction of temporary diversion route from junction ahead	
DIV 3 Ref: 2004 Direction of temporary diversion route	
DIV 1 Ref: 2008 Standardised ahead leading to temporary diversion route	
DIV 5 Ref: 2001 Road works ahead	
DIV 1 Ref: 2010,FP,13-9 Nature of temporary hazard ahead - Road Closed	
DIV 5 Ref: 2010,FP,13-9 Nature of temporary hazard ahead - Road Ahead Closed	
DIV 2 Ref: 7105 Lane closure barrier	

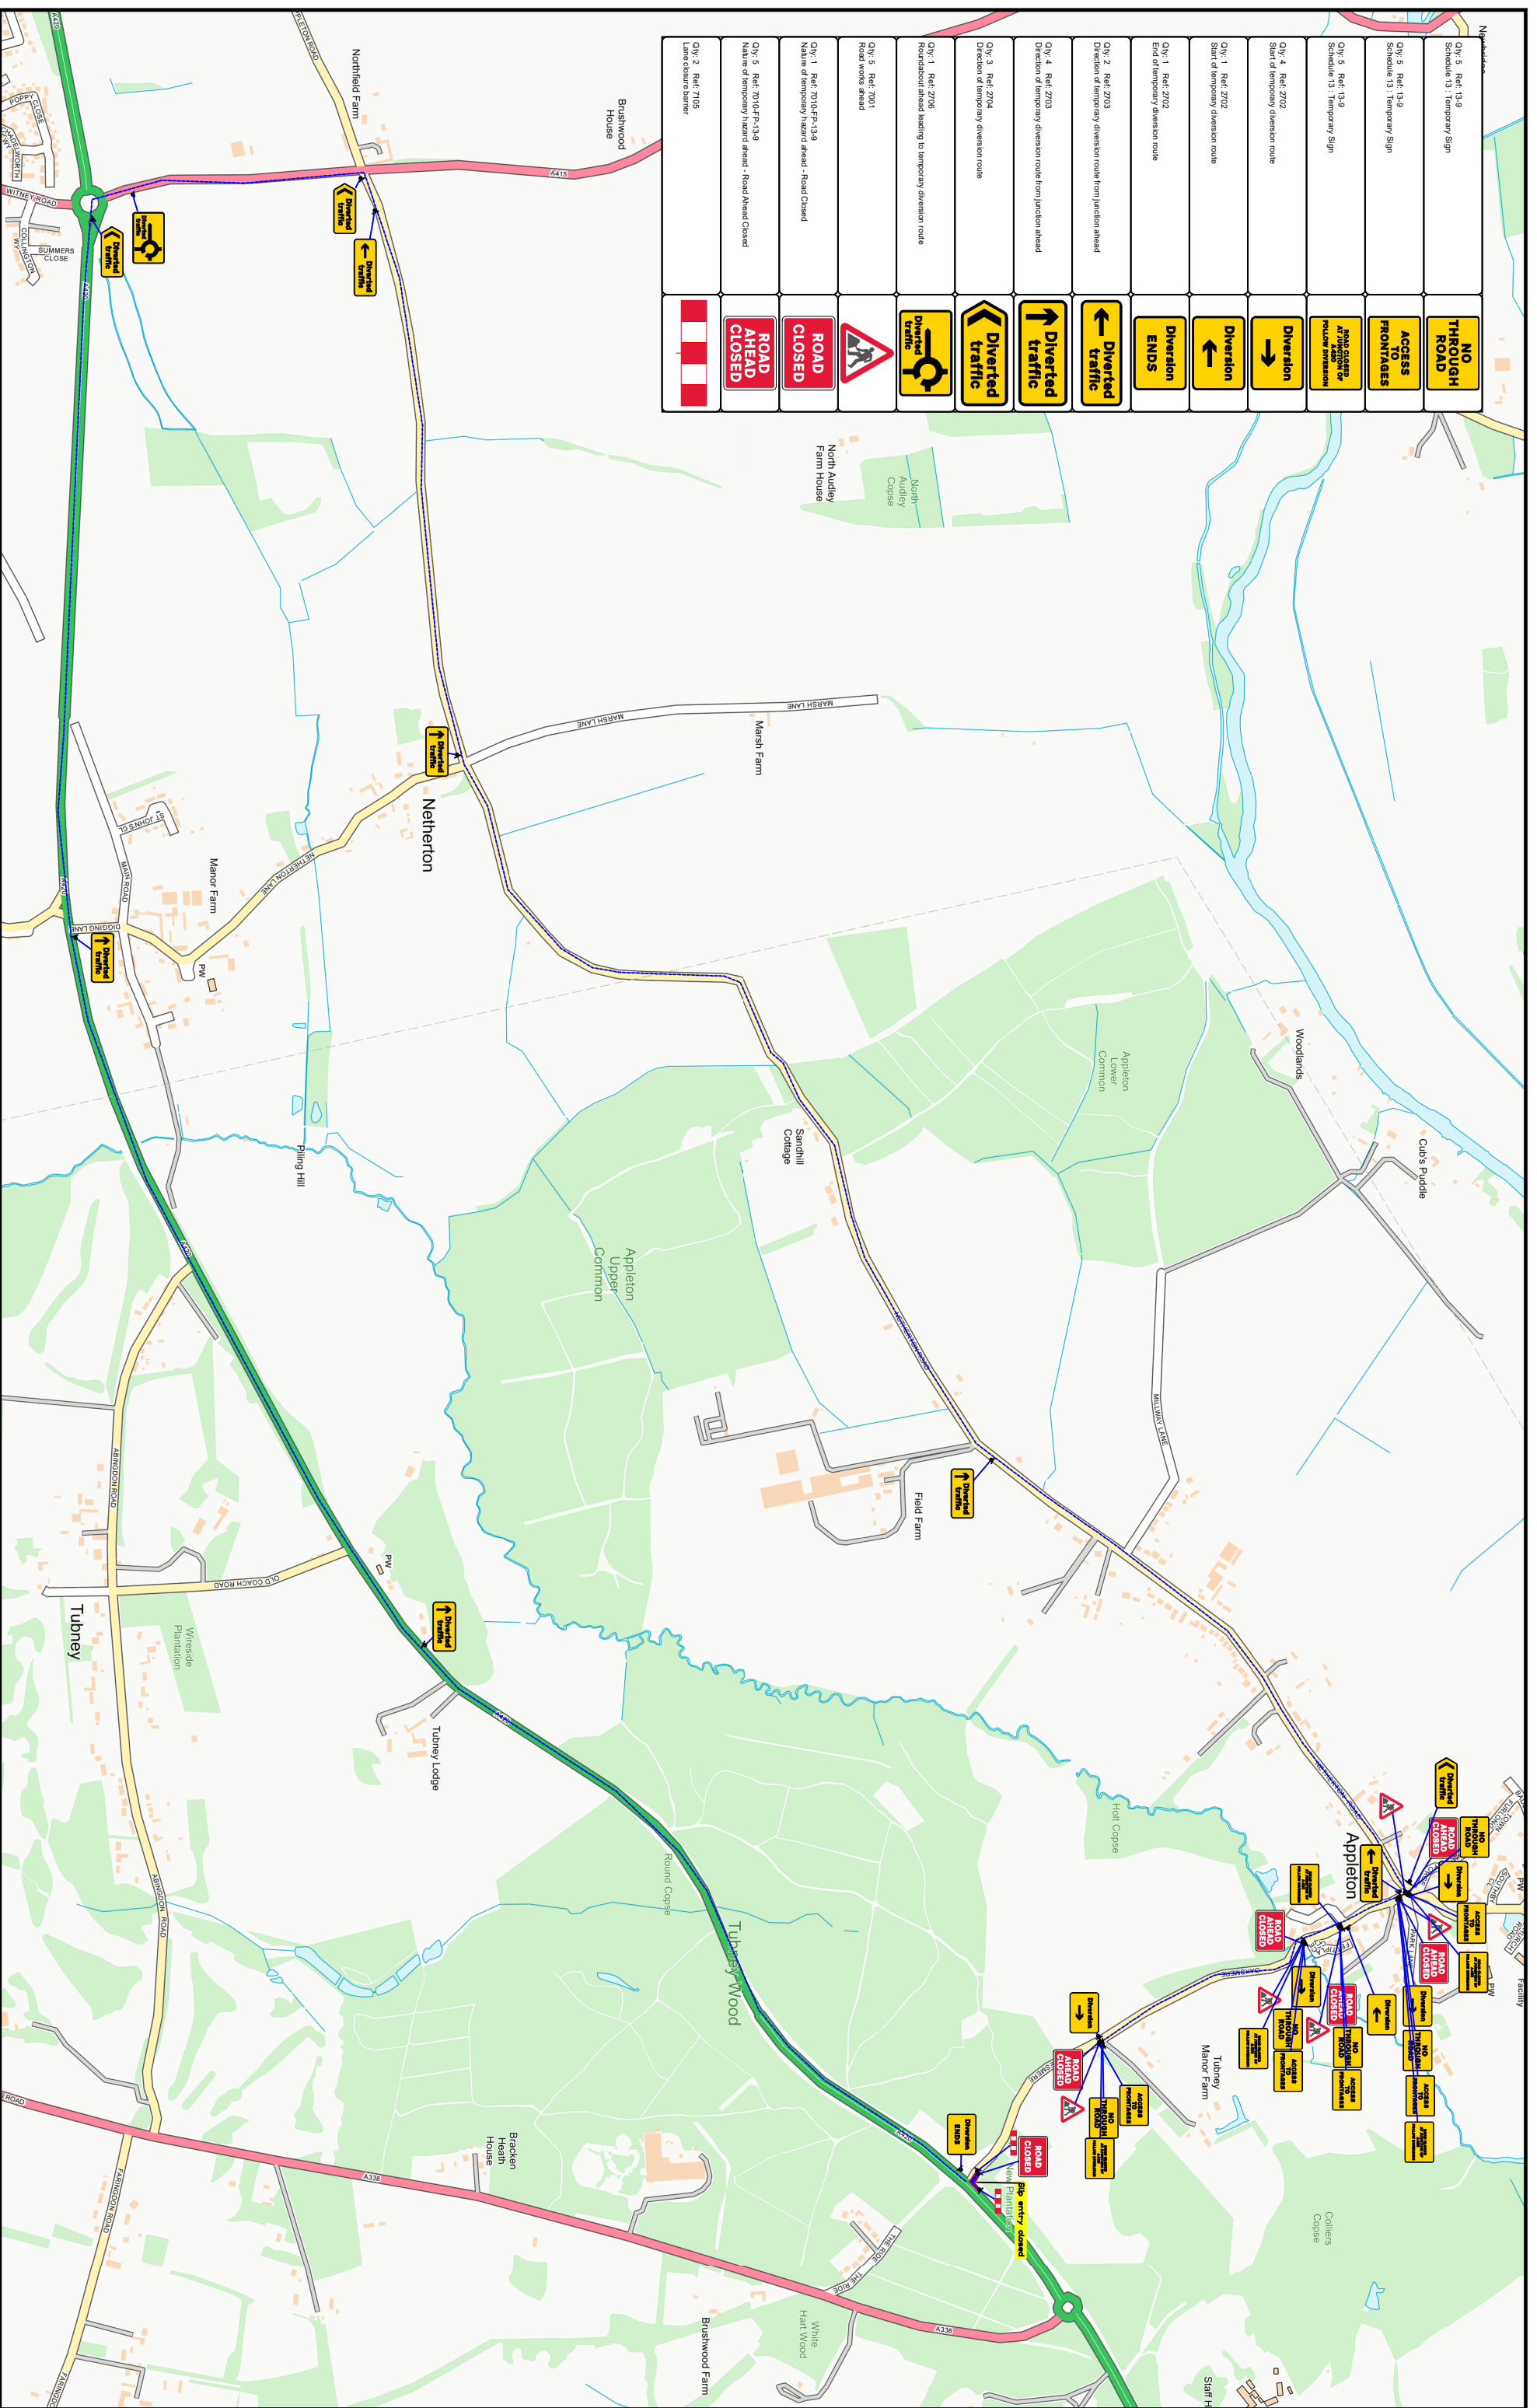

ROAD CLOSED

KEY

- Traffic sign
- Traffic cone
- Traffic signals to Diagram 3000.1
- Working Space
- Pedestrian Barrier

Notes

The purpose of this traffic management plan is for it to be used only as a guide and all traffic management will comply with the Safety at Street Works And Road Works Code Of Practice.

CLEAR VIEW
TRAFFIC MANAGEMENT LTD

CLEAR VIEW TRAFFIC MANAGEMENT LTD
Lynthorne House, Swinnow Lane,
Interlity Way, Leeds LS13 4LX
0845 838 6755
www.clearview-tm.co.uk

Description	Rev	Date	By	TC
Original Issue for Comments	P1	12/10/21	TC	
Revisions				
	42			
	43			
	44			
	45			
	46			
	47			

Client	Location
Wireside Plantation	61415 Tubney SW Abingdon OX13 5QU
Work Details/Ref	

Director	Designer	Checked	Approved
ZH	TC	ZH	
Scale @ Original Size A3		Date	
NOT TO SCALE		12/10/2021	
Drawing Number	Revision		
W21100142L	P1		